

LEGEND:

- N
- Scale: 1 inch = 20 ft.
- PROPERTY LINE
- EXISTING BUILDING
- BUILDING
- CONCRETE WALK AND BASE
- ASPHALT PAVEMENT AND BASE
- POURED IN PLACE PLAYGROUND SURFACE
- CONCRETE BARRIER CURB
- CHAIN LINK FENCE
- TIMBER PLANTER
- BIKE RACKS
- SHADE TREE
- ORNAMENTAL TREE
- DECIDUOUS SHRUBS
- EVERGREEN SHRUBS
- ORNAMENTAL GRASSES
- LAWN SOD
- PERENNIAL / GROUNDCOVER AREAS

SCOPE DOCUMENT
This drawing is one drawing within a complete set of documents and shall not be considered separately from the Drawings as a whole. The Drawings indicate the general scope of the project in terms of architectural design concept, the dimensions of the building, the major architectural elements and the type of structural, mechanical, and electrical systems. As Scope Documents, the Drawings do not necessarily indicate or describe all work required for full performance and completion of the requirements of the Construction Documents. On the basis of the general scope indicated or described, the Contractor shall furnish all items required for the proper execution and completion of the Work.
Copyright Notice: Copyright © 2016 STR PARTNERS LLC
The information in this document is the intellectual property of STR Partners LLC. It is intended solely for use by the "Client" during only this specific project. Reproduction of any portion of this document for any purpose other than for its intended use is not permitted without specific written permission of STR Partners LLC.

PROJECT
LONGFELLOW ADDITIONS AND RENOVATIONS
715 Highland Ave
Oak Park, IL 60304

OAK PARK ELEMENTARY SCHOOL DISTRICT 97
260 W Madison St
Oak Park, IL 60302


CLIENT PROJECT NUMBER
STR PROJECT NUMBER
18032

DRAWING DATE

NUMBER	DATE	COMMENTS
5	FEB 8, 2019	ISSUED FOR CONSTRUCTION
4	FEB 1, 2019	ISSUED FOR BID PACKAGE 4
1	DEC 31, 2018	VILLAGE SUBMITTAL

DRAWING TITLE
LANDSCAPE PLAN

SHEET NUMBER
LO.L1.0

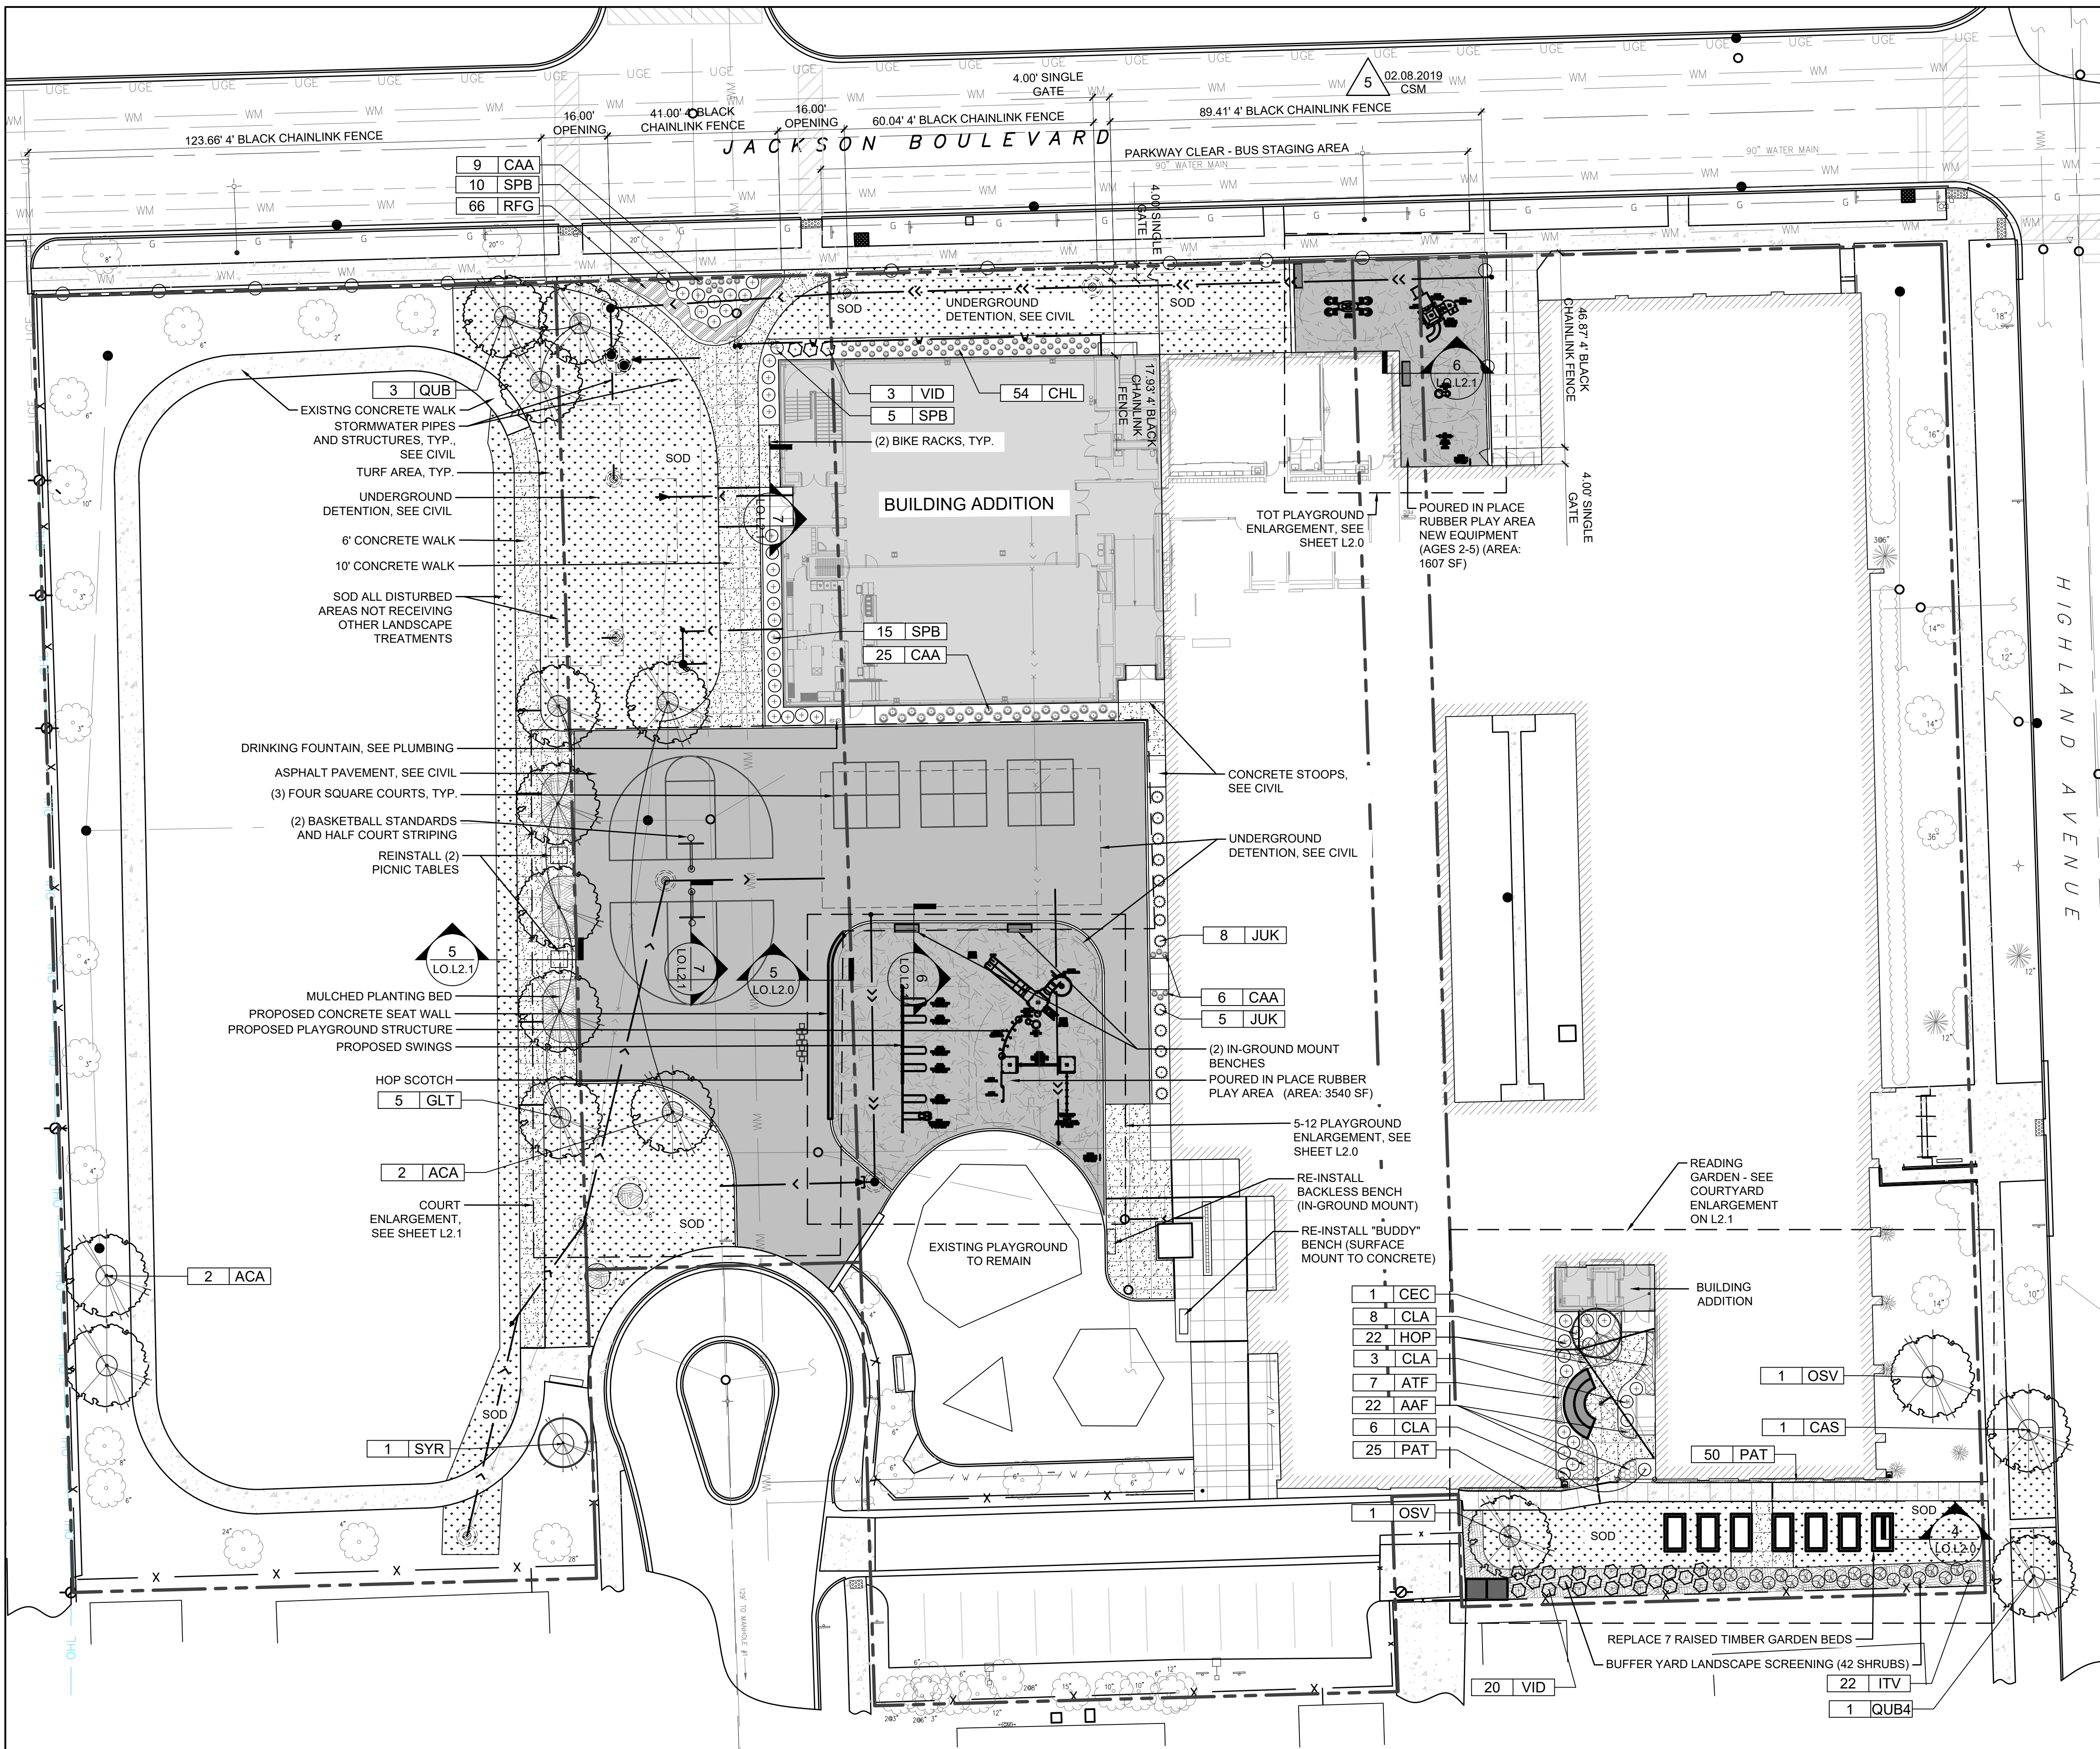

Plant Schedule
Longfellow School

Qty.	Key	Botanical name	Common name	Size	Notes
SHADE TREES					
4	ACA	Acer freemanii "Autumn Blaze"	Autumn Blaze Freeman Maple	4"	B&B Central Leader
1	CAS	Catalpa speciosa	Northern Catalpa	4"	B&B Central Leader, Street Tree
5	GLT	Gleditsia triacanthos "Skyline"	Skyline Honeylocust	4"	B&B Central Leader
2	OSV	Ostrya virginiana	American Hophornbeam	4"	B&B Central Leader
4	QUB	Quercus bicolor	Swamp White Oak	4"	B&B Central Leader, (1) Street Tree
ORNAMENTAL TREES					
1	CEC	Cercis canadensis	Eastern Redbud	8"	B&B Multi-stem (2" Min.)
1	SYR	Syringa reticulata "Ivory Silk"	Ivory Silk Japanese Tree Lilac	8"	B&B Central Leader (2" Min.)
DECIDUOUS SHRUBS					
17	CLA	Clethra alnifolia "Hummingbird"	Hummingbird Clethra	24"	B&B 4' o.c.
22	ITV	Itea virginica "Henry's Gamet"	Henry's Gamet Sweetpire	24"	B&B 4' o.c.
30	SPB	Spiraea x builmaldii "Goldflame"	Goldflame Spirea	24"	B&B 4' o.c.
20	VID	Viburnum dentatum "Blue Muffin"	Blue Muffin Arrowwood Viburnum	30"	B&B 5' o.c.
EVERGREEN SHRUBS					
13	JUK	Juniperus chinensis "Kallay's Compact"	Kallay's Compact Juniper	18"	B&B 5' o.c.
PERENNIALS					
22	AAF	Astilbe x Arendsii "Fanal"	Fanal Astilbe	#1	Cont. 18" o.c.
7	ATF	Athyrium filix-femina	Lady Fern	#1	Cont. 18" o.c.
40	CAA	Calamagrostis acutiflora "Karl Foerster"	Karl Foerster Feather Reed Grass	#1	Cont. 30" o.c.
54	CHL	Chasmanthium latifolium	Northern Sea Oats	#1	Cont. 24" o.c.
22	HOP	Hosta "Patriot"	Patriot Hosta	#1	Cont. 18" o.c.
75	PAT	Pachysandra terminalis "Green Carpet"	Pachysandra	3"	Pots 9" o.c.
66	RFG	Rudbeckia fulgida "Goldsturm"	Black Eyed Susan	#1	Cont. 18" o.c.

1 LANDSCAPE PLAN

SCALE: 1" = 20'-0"



Keven Graham
#157-000150
exp. 8/31/19

Keven Graham FASLA, PLA
TERRA Engineering Ltd.
225 W. Ohio Street, Fourth Floor
Chicago, Illinois 60610
ph: 312.467.0123

Actual size to read all notes